


Springbank Public School



1060 Sprucedale Road

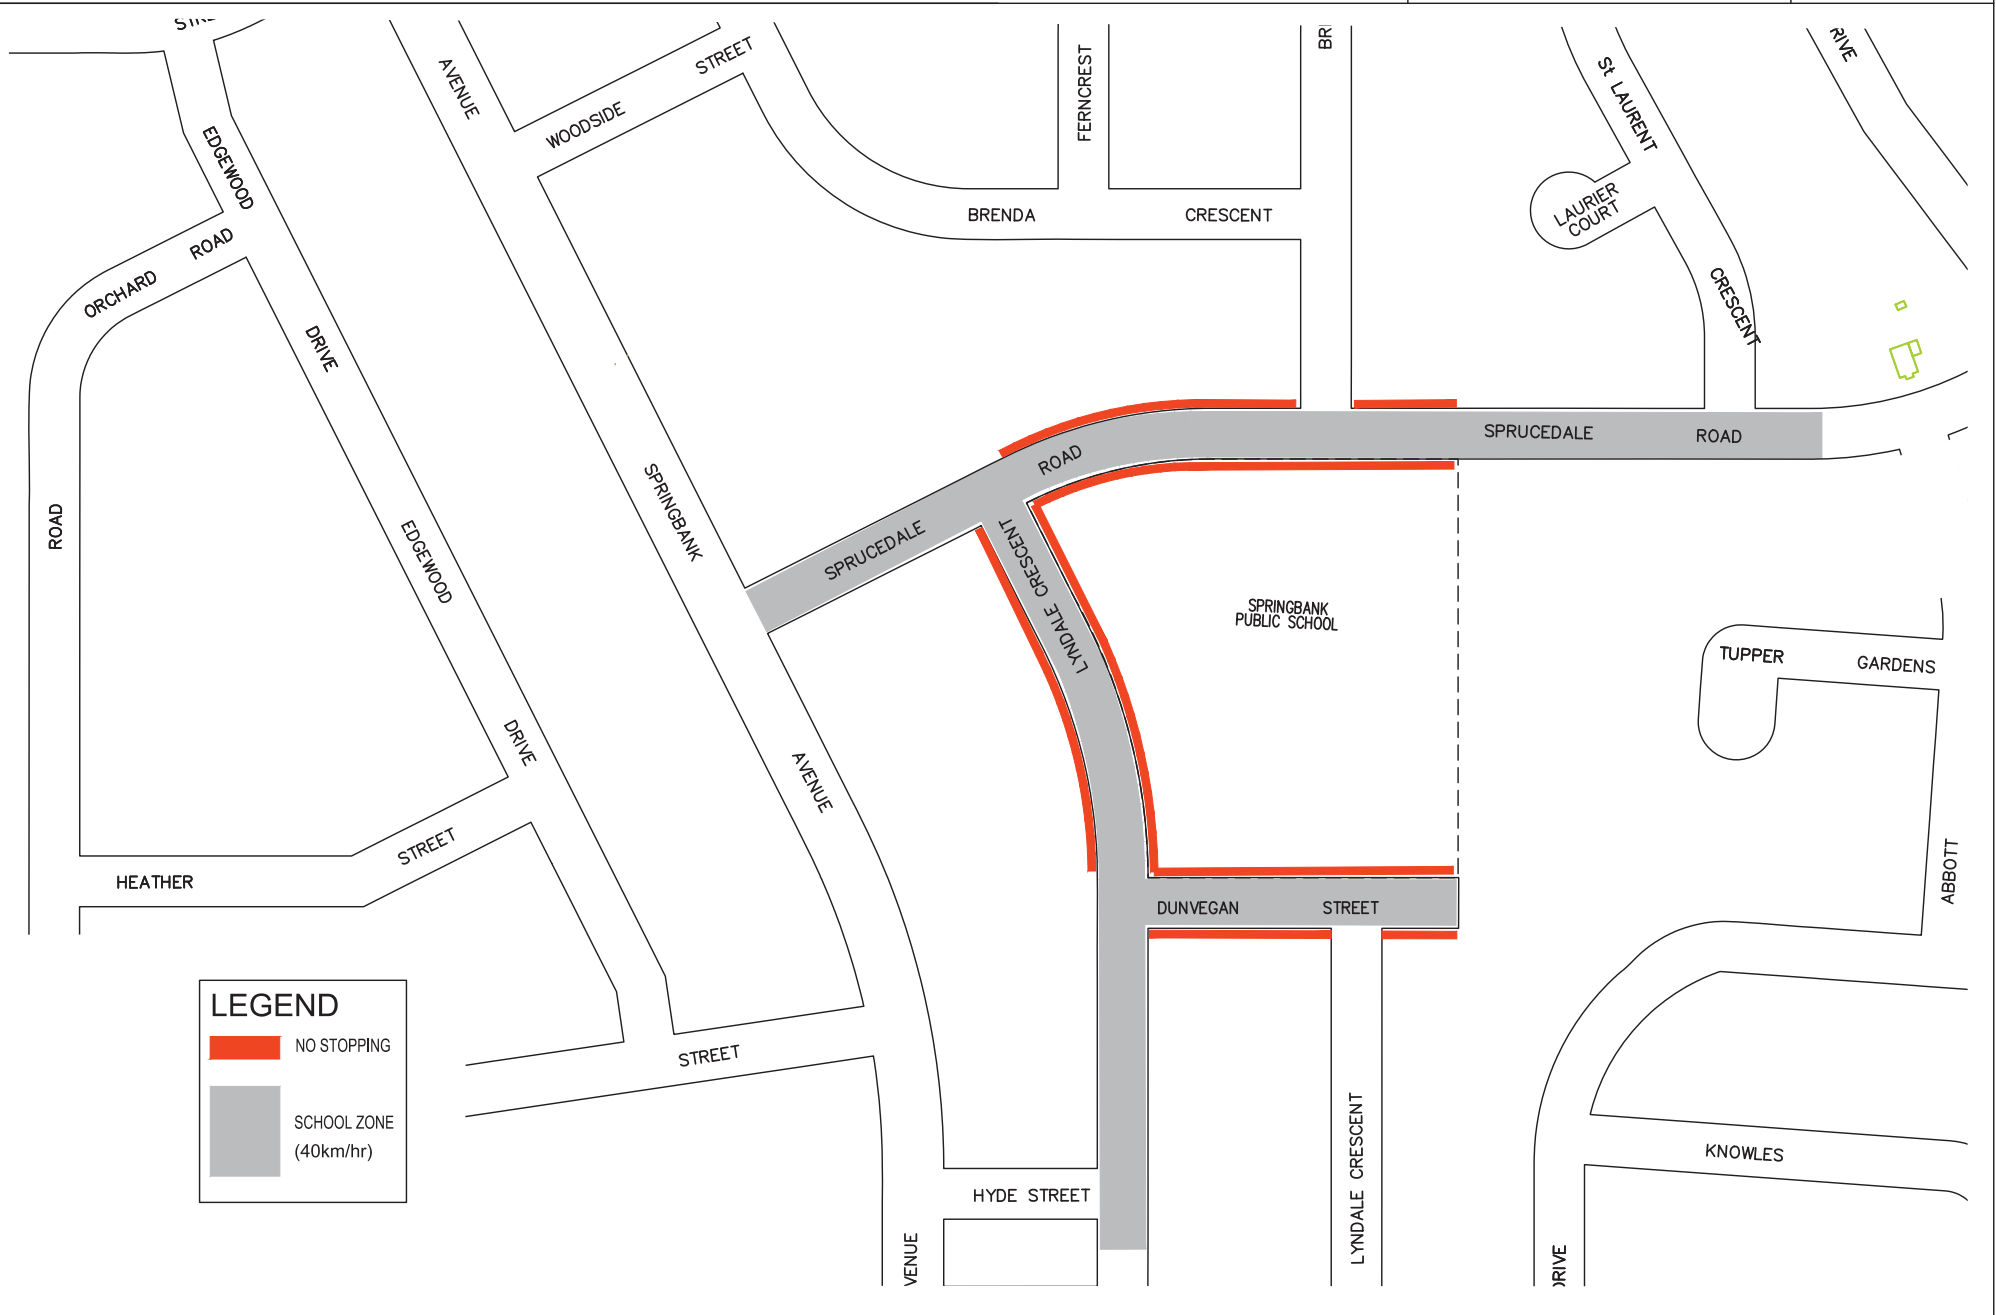

Date: 17 MAY, 2018
Drawn By: B. ROBINSON, C.E.T.
Scale: 1: 3000



LEGEND

-  NO STOPPING
-  SCHOOL ZONE (40km/hr)